


60
59
58
57
56
55
54
53
52
51
50
49
48
47
46
45
44
43
42
41
40
39
38
37
36
35
34
33
32
31
30
29
28
27
26
25
24
23
22
21
20
19
18
17
16
15
14
13
12
11
10
9
8
7
6
5
4
3
2
1

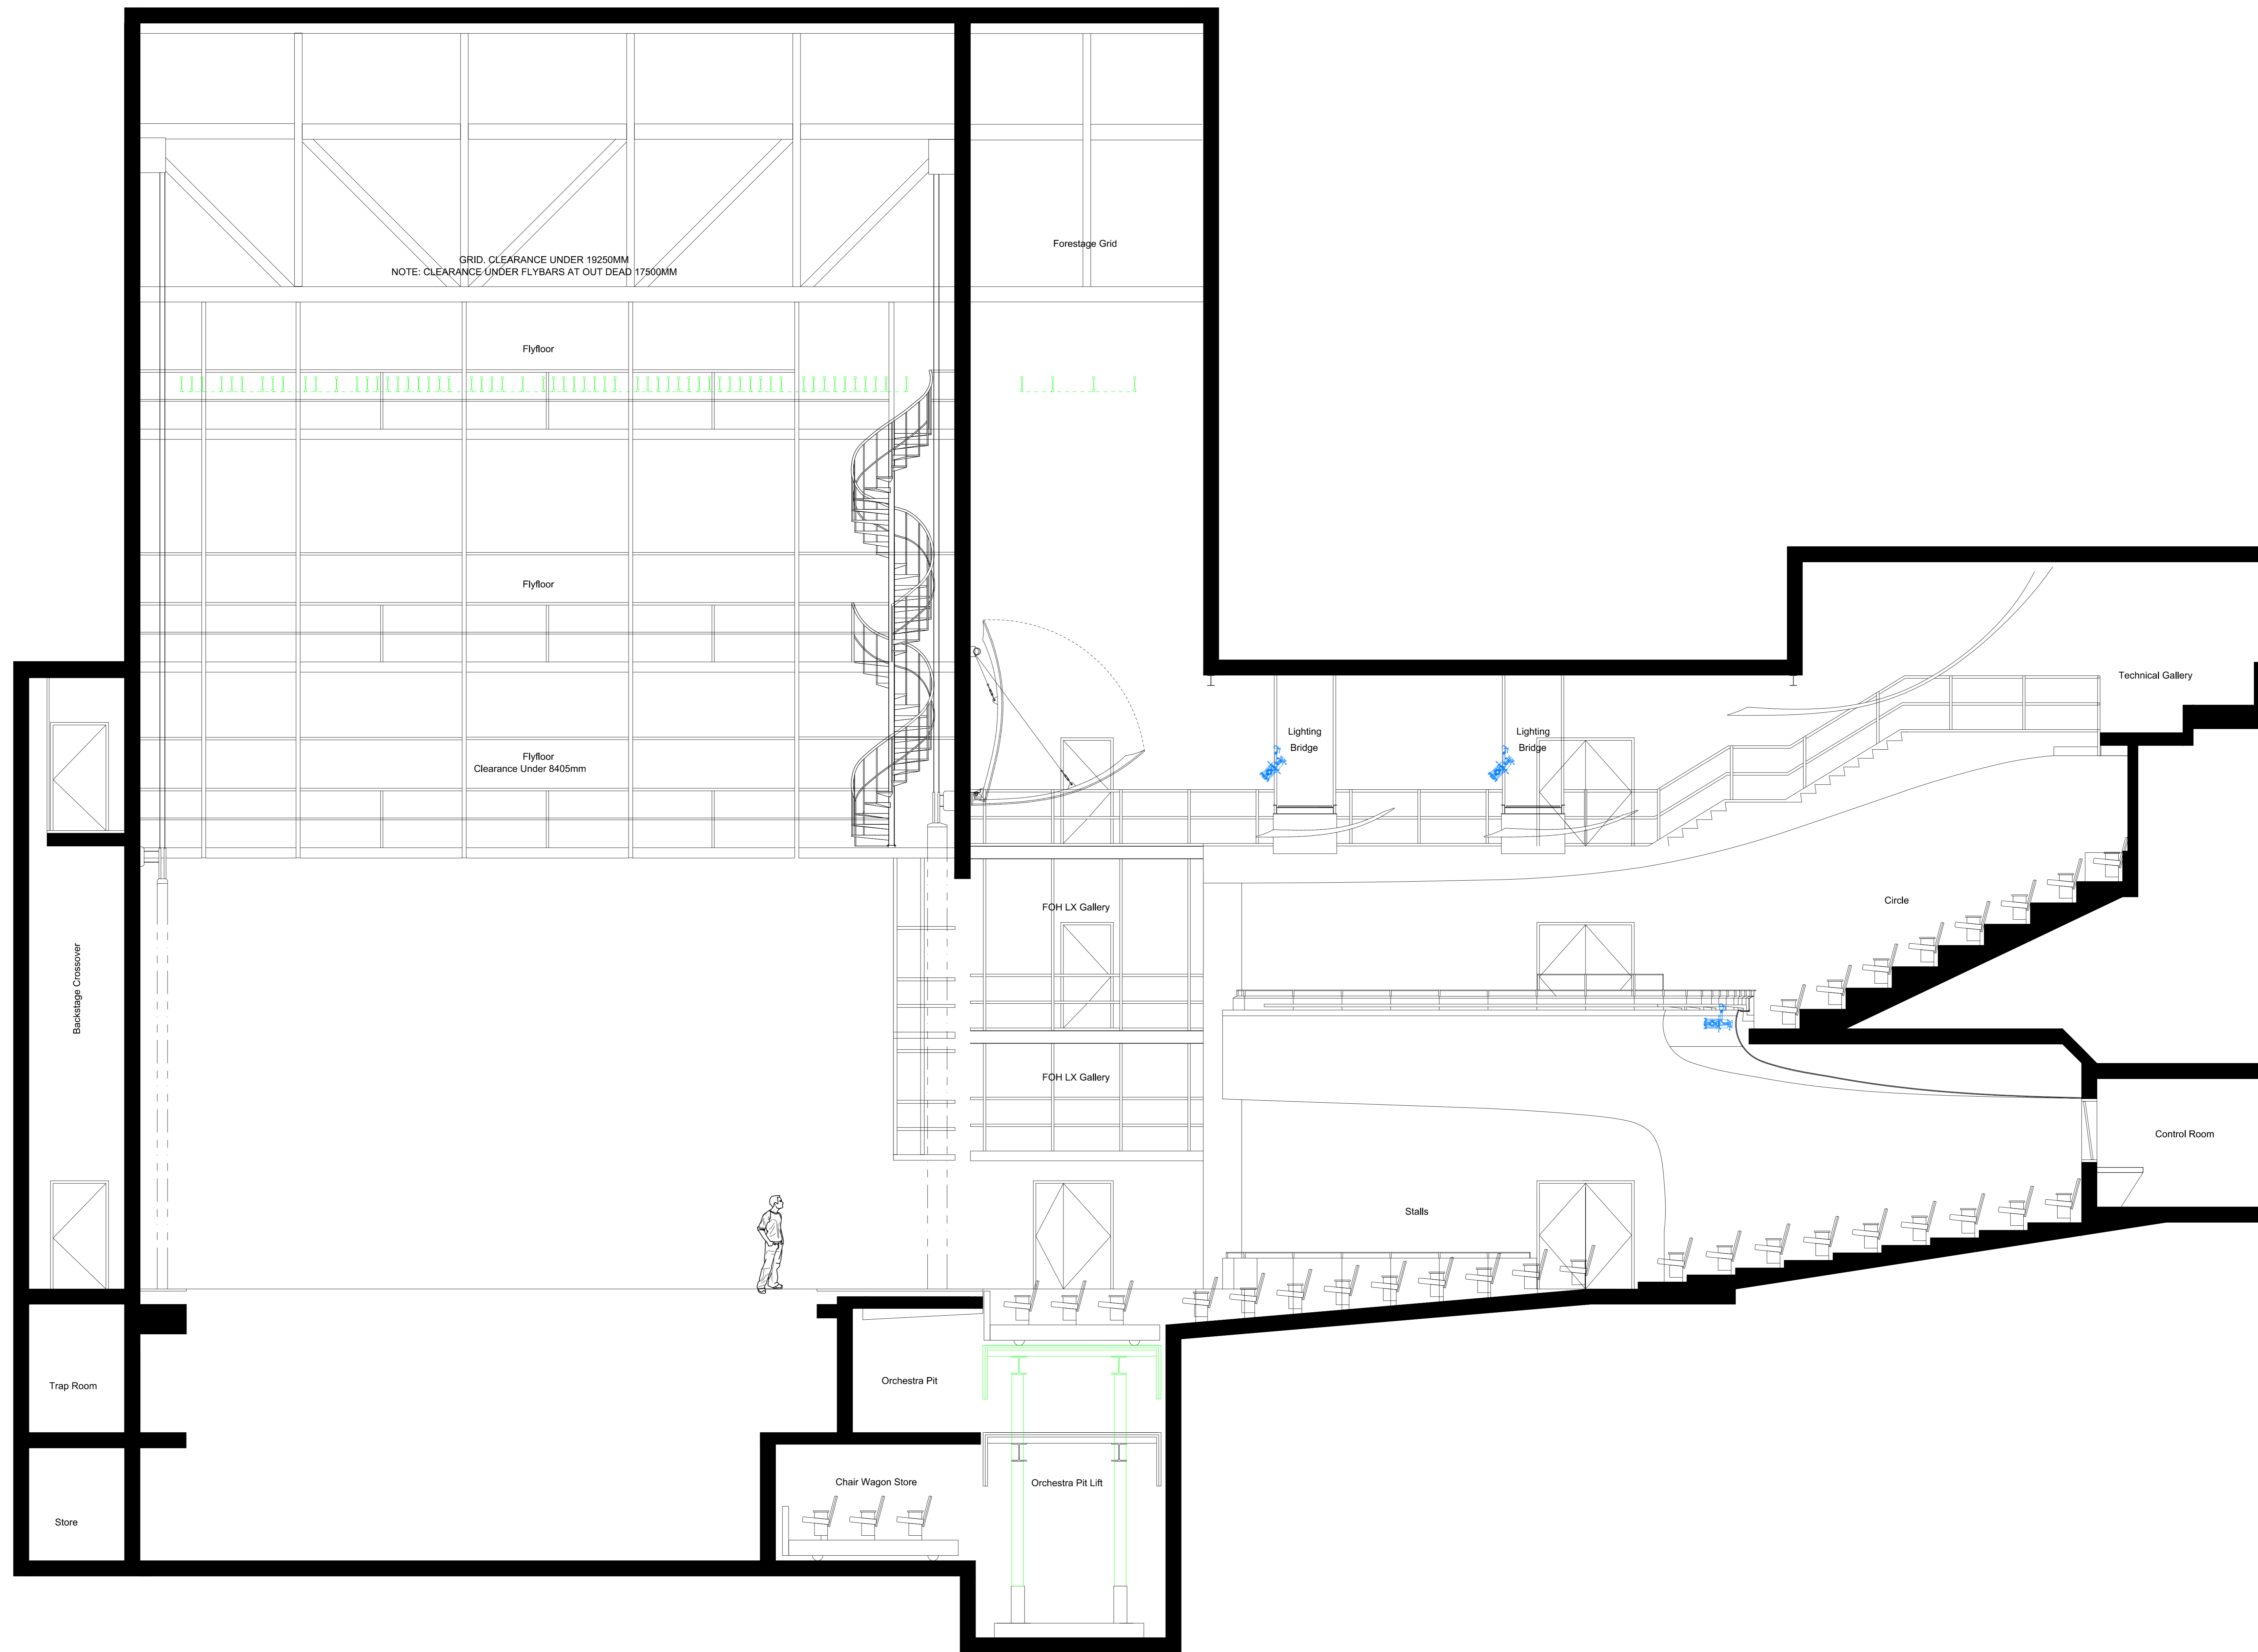

PLEASE NOTE: No liability is accepted for any action resulting from this drawing, however caused. This drawing represents visual concepts and construction suggestions only. The draughtsperson is unqualified to determine structural appropriateness of this design and will not be responsible for improper engineering, construction, rigging, handling or use of this assembly. If professional advice or documentation is recommended, it must be sought. All materials and construction must comply with local fire and safety regulations. If in doubt... ask!

All Dimensions in mm unless stated otherwise. Do not scale from this drawing and verify all dimensions on site.
 © Curve Theatre. All rights reserved. Reproduction in part or whole, without permission, is prohibited.

CURVE <small>www.curve-theatre.com</small> THEATRE	PROJECT: CURVE THEATRE THEATRE	TITLE: THEATRE	STATUS: PROVISIONAL
	DRAWING: LONG SECTION	PRODUCTION	DATE: 04/05/17 SCALE: 1:50
DIRECTOR:	LXD DESIGNER: Al Plimpton	DESIGNER:	PRODUCTION MANAGER: NOT CHECKED